

Elton Community Park - Proposed Masterplan



ELTON COMMUNITY PARK MASTERPLAN
 Proposed Masterplan provides opportunities for the redevelopment of existing open and underused field to rear of Community Park.
 Proposals include an Outdoor Gym, Multi Use Games Area, BMX track, a footpath and park furniture. The improvements will not preclude use of field for a full sized football pitch and Junior pitch. A surfaced surrounding footpath will provide access from the community centre and Library connections around the park.

KEY

LANDSCAPE FEATURES

- NEW TREE PLANTING Refer to Planting Plan
- EXISTING TREES to be retained
- GRASS
- TRIM TRAIL
- FOOTPATHS



PARK FURNITURE




FOOTPATH, FORMAL and INFORMAL ACTIVITIES



MULTI USE GAMES AREA

MULTI USE GAMES AREA

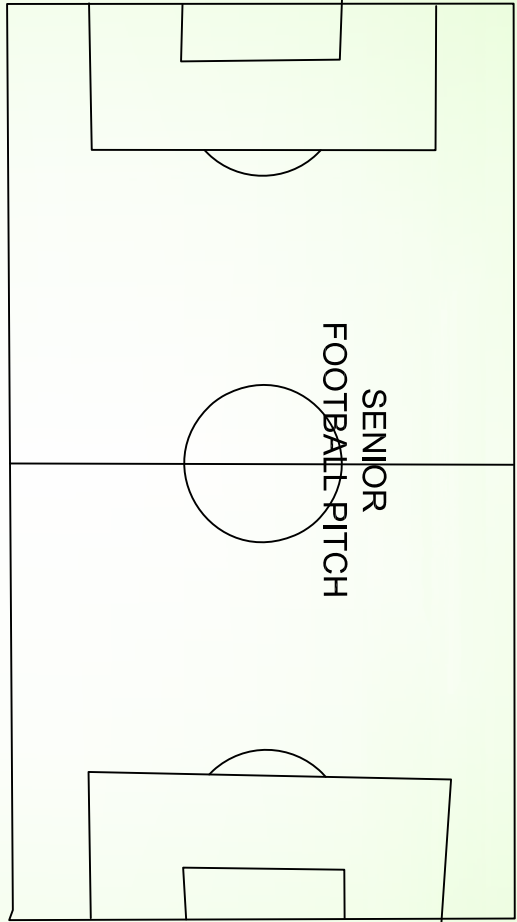

BMX Track

Fun track for all ages and abilities



Community Park
Elton
MASTERPLAN

Drawing No: 001 Rev A
 Drawn by: JS Scale: 1:500 @A2
 Date: September 2018

Cheshire West and Chester

TOTAL ENVIRONMENT - LANDSCAPE DESIGN
 The Forum
 Chester, CH1 2HS
 01244 973 545